



DIMENSIONS ARE FROM DRAWINGS. WE ARE NOT RESPONSIBLE IF CASTINGS VARY SLIGHTLY. FOUNDATION BOLTS MUST NOT BE TIGHTENED UNTIL MACHINE IS IN PLACE. FOUNDATION BOLTS NOT FURNISHED UNLESS SPECIALLY ORDERED.

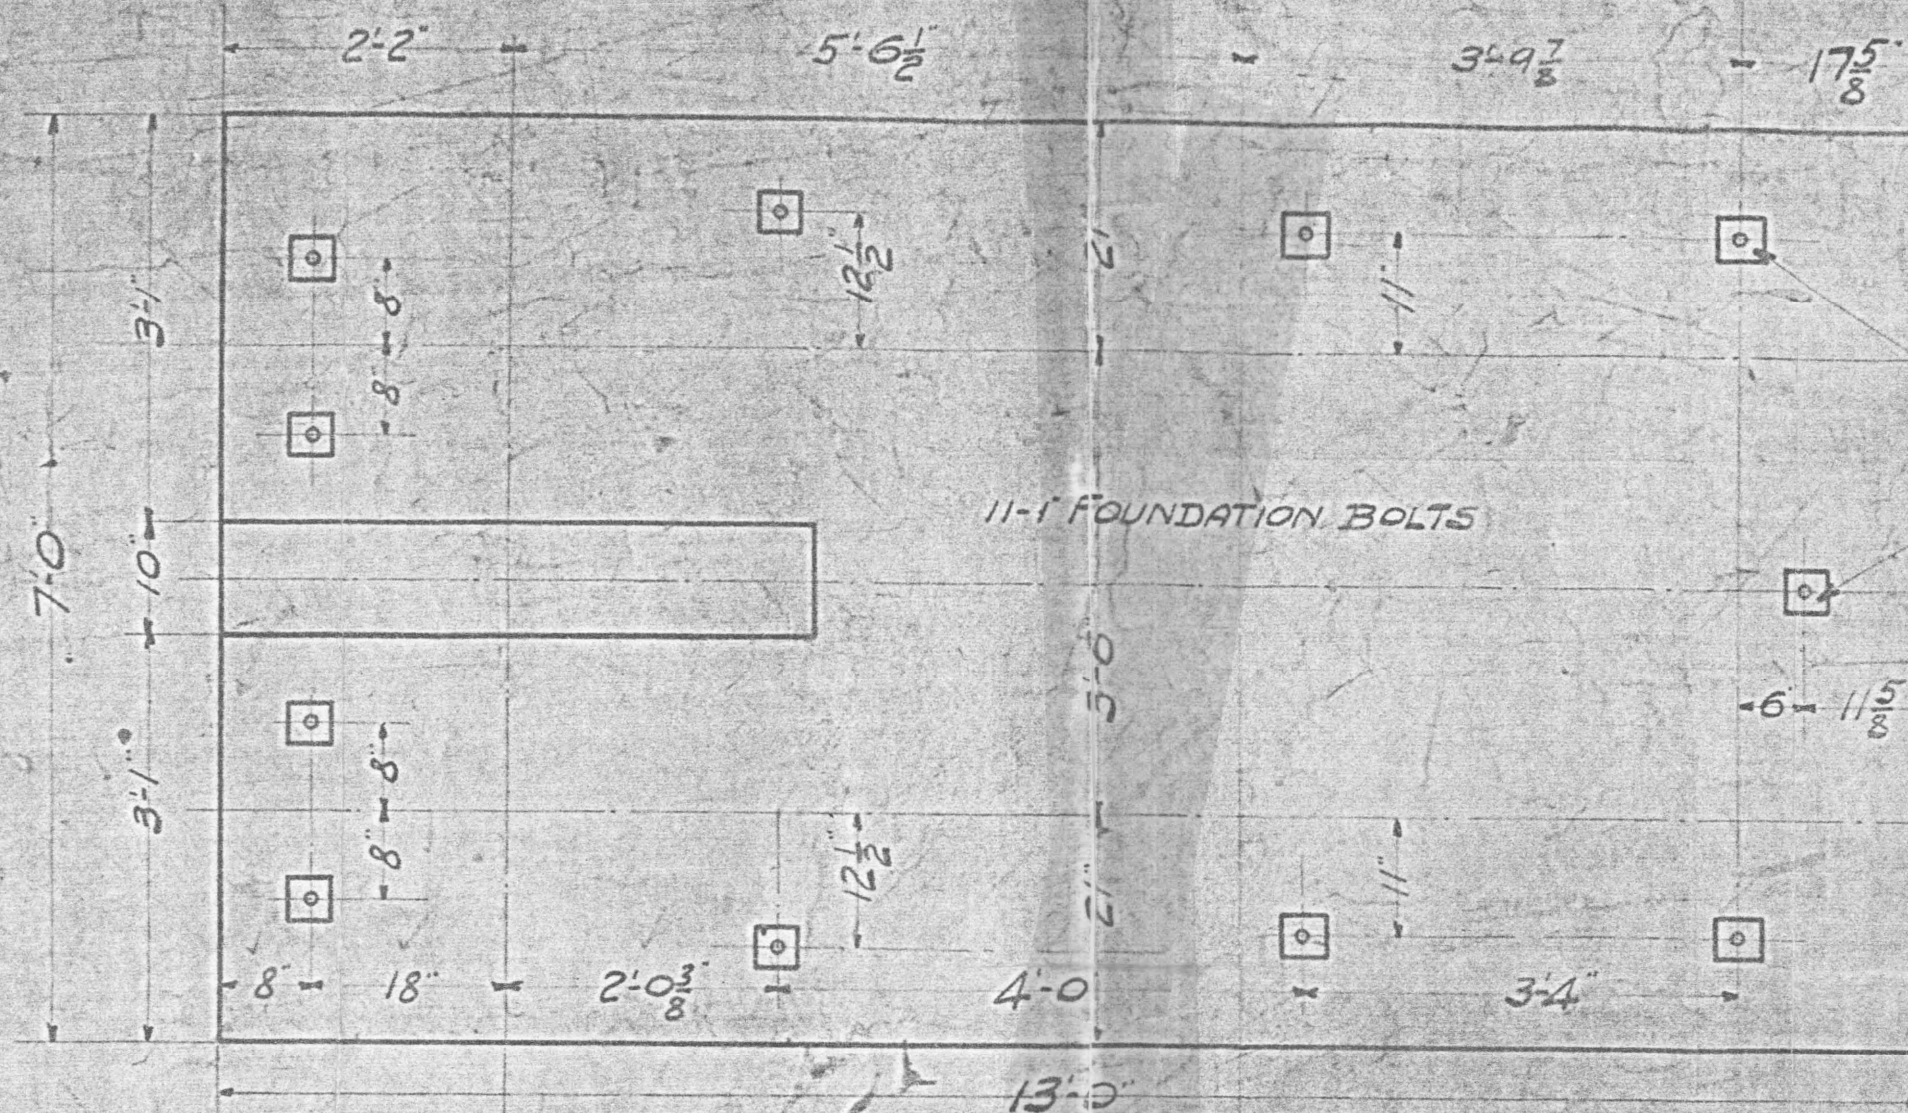

4" SQUARE HOLES TO BE FILLED WITH CEMENT GROUTING AFTER MACHINE IS SET. $\frac{1}{2}$ " CEMENT ALLOWED FOR, BETWEEN TOP OF FOUNDATION & BOTTOM OF BASE PLATE.

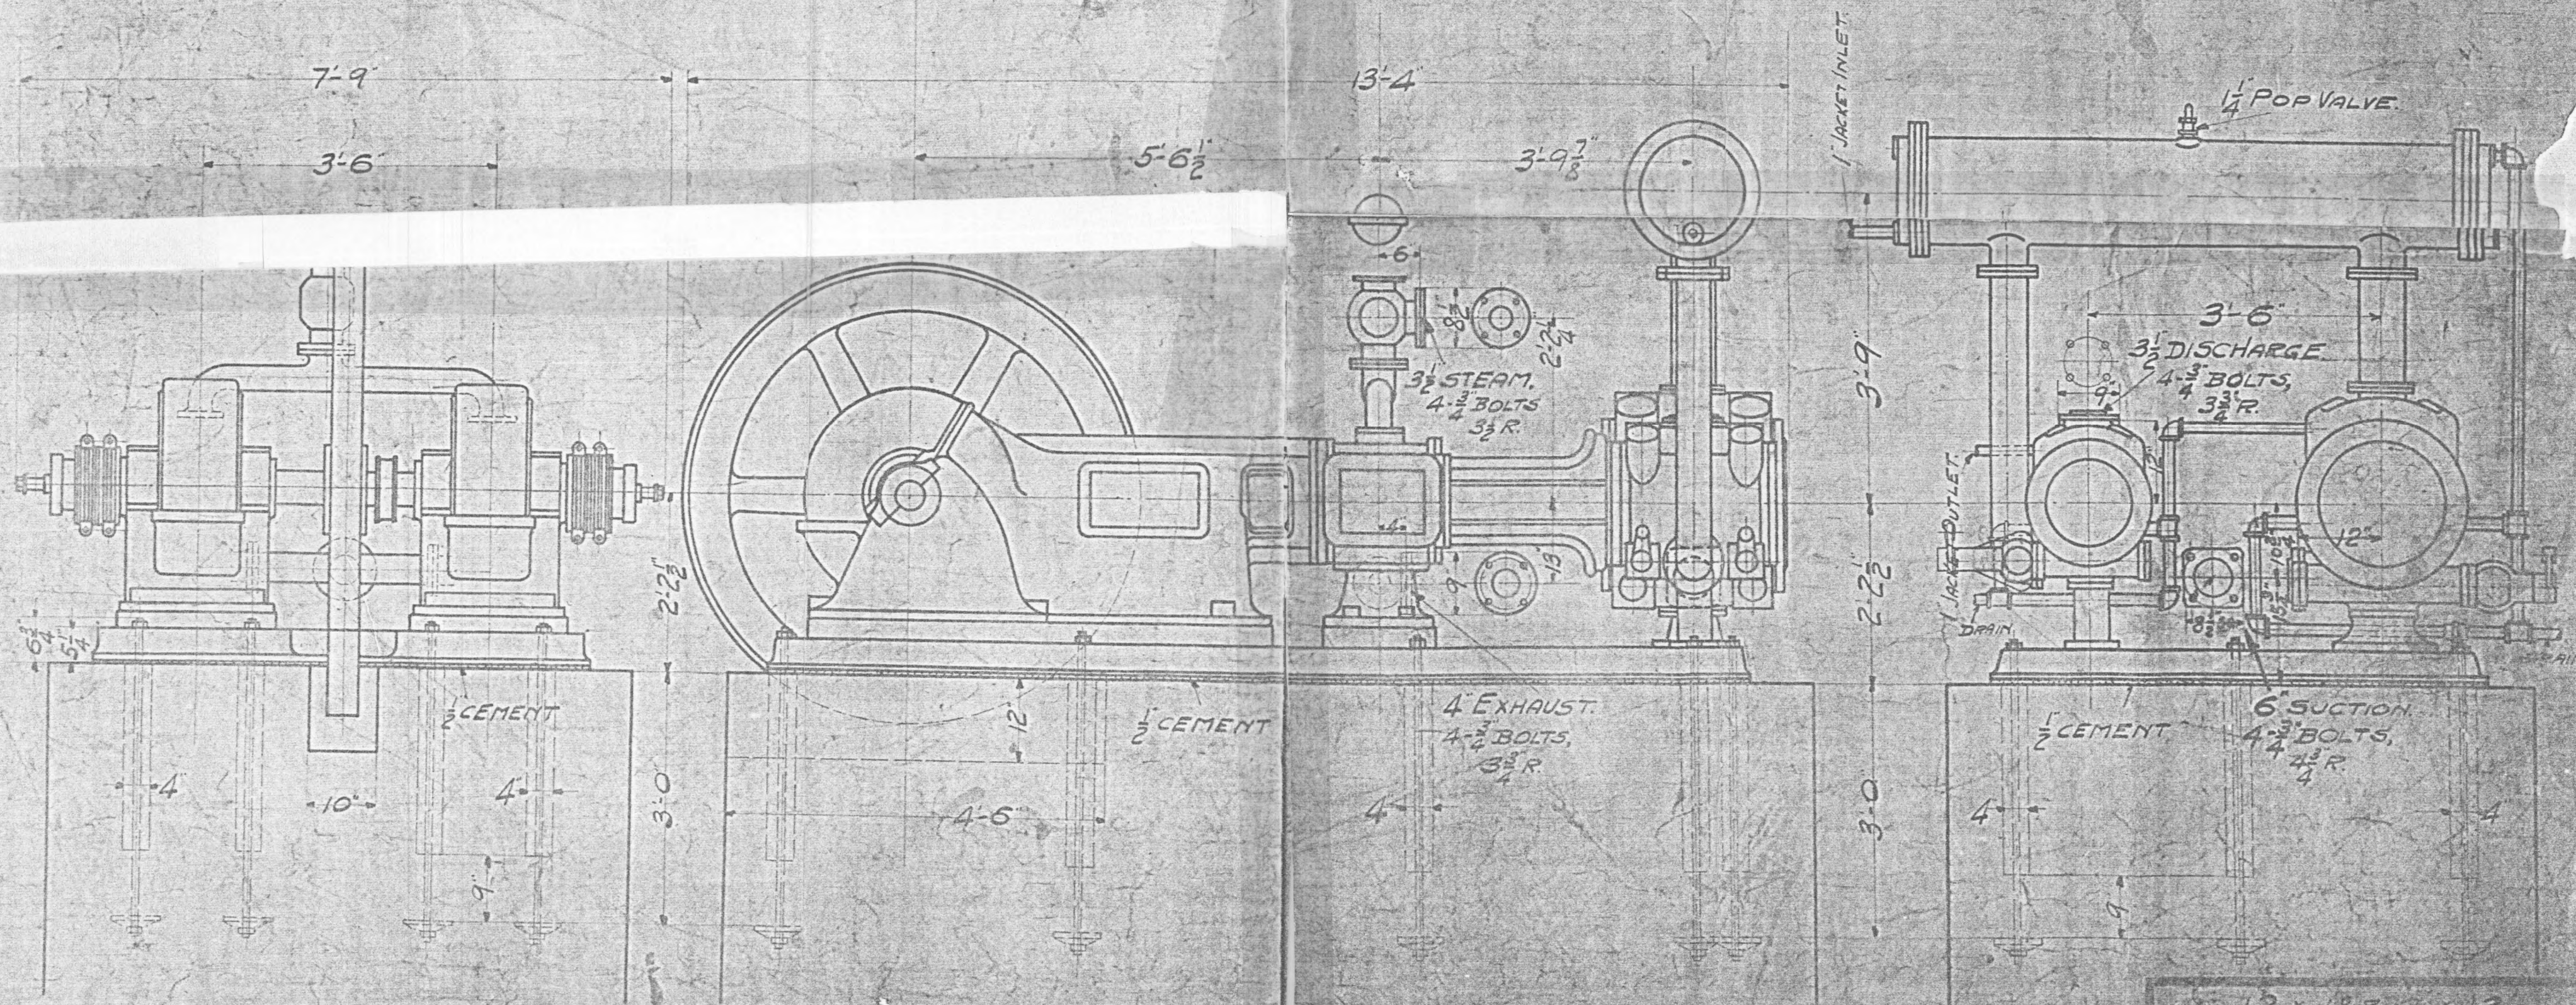

SIZE 12 x 18 1/2 x 12
TWO DUPLEX TWO ST. A/C COND
TIT'S FOUNDATION PLAN
THE LADLAW CONSULTING ENGINEERS
CINCINNATI OHIO
DATE 9-10-72 DRAWING NO. 1000