


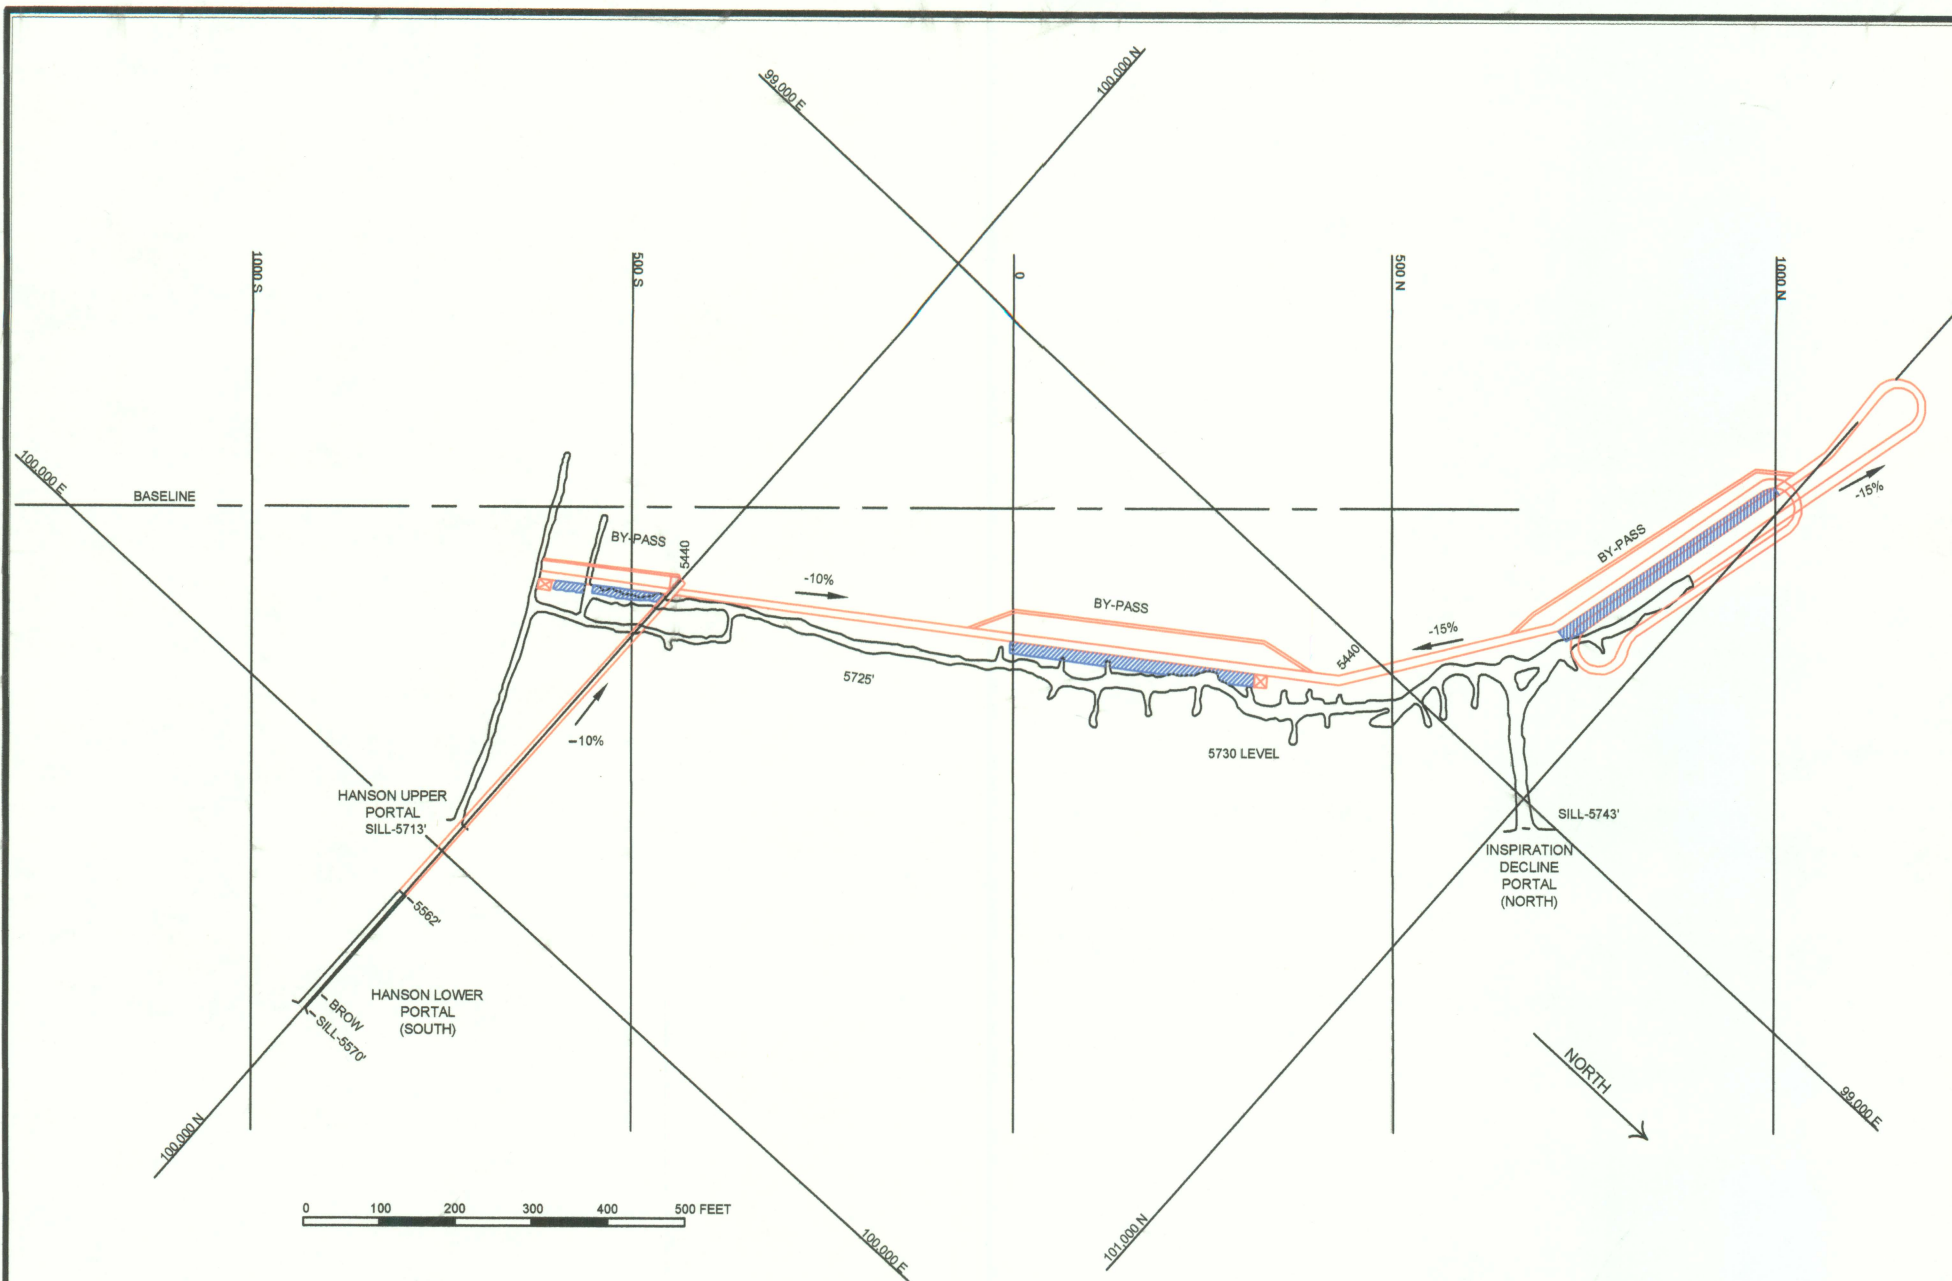

EXPLANATION

- EXISTING WORKINGS
- PROPOSED DEVELOPMENT
- FOOTWALL ORE ZONE
- RAISE

FIGURE 7

SUMMIT MINE
PREPRODUCTION DEVELOPMENT PLAN
CHAPMAN, WOOD & GRISWOLD, INC.
APRIL 2007