


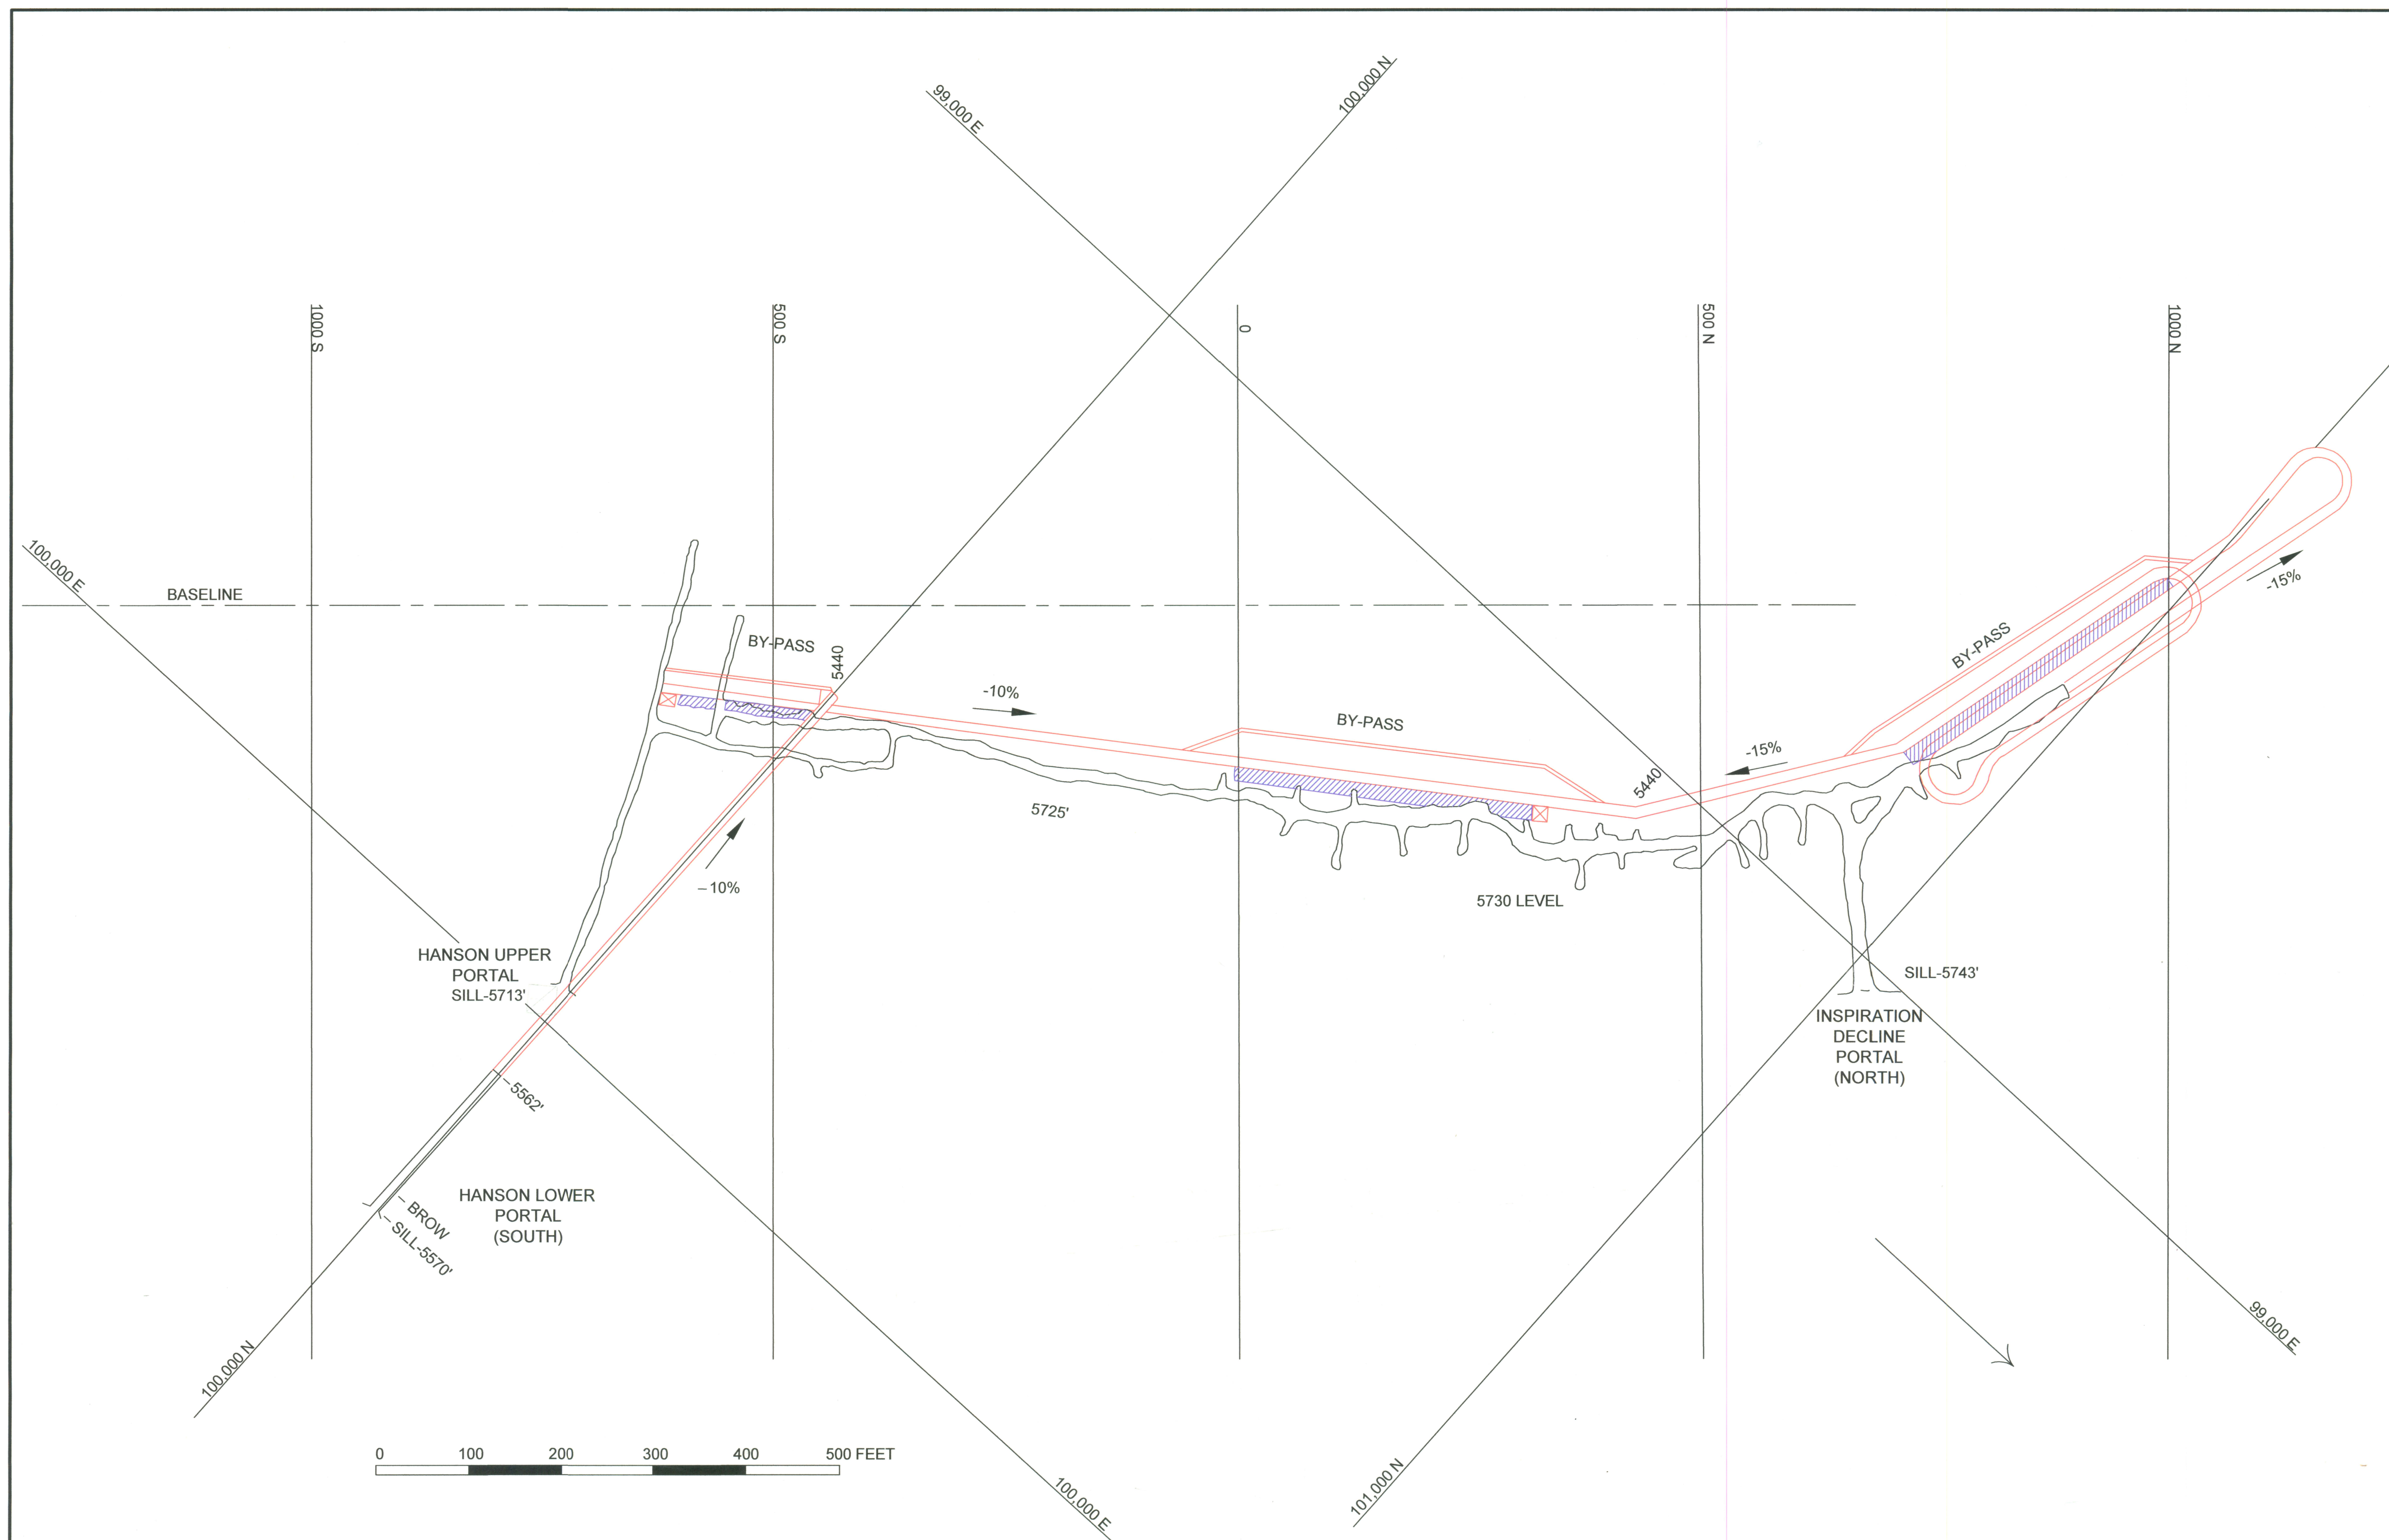

EXPLANATION

-  EXISTING WORKINGS
-  PROPOSED DEVELOPMENT
-  FOOTWALL ORE ZONE
-  RAISE

FIGURE 7

SUMMIT MINE
PREPRODUCTION DEVELOPMENT PLAN
CHAPMAN, WOOD & GRISWOLD, INC.
APRIL 2007