


U.S. M.M. #2  
Steeple Rock  
Mining District

T16SR21W. N.M.P.M.

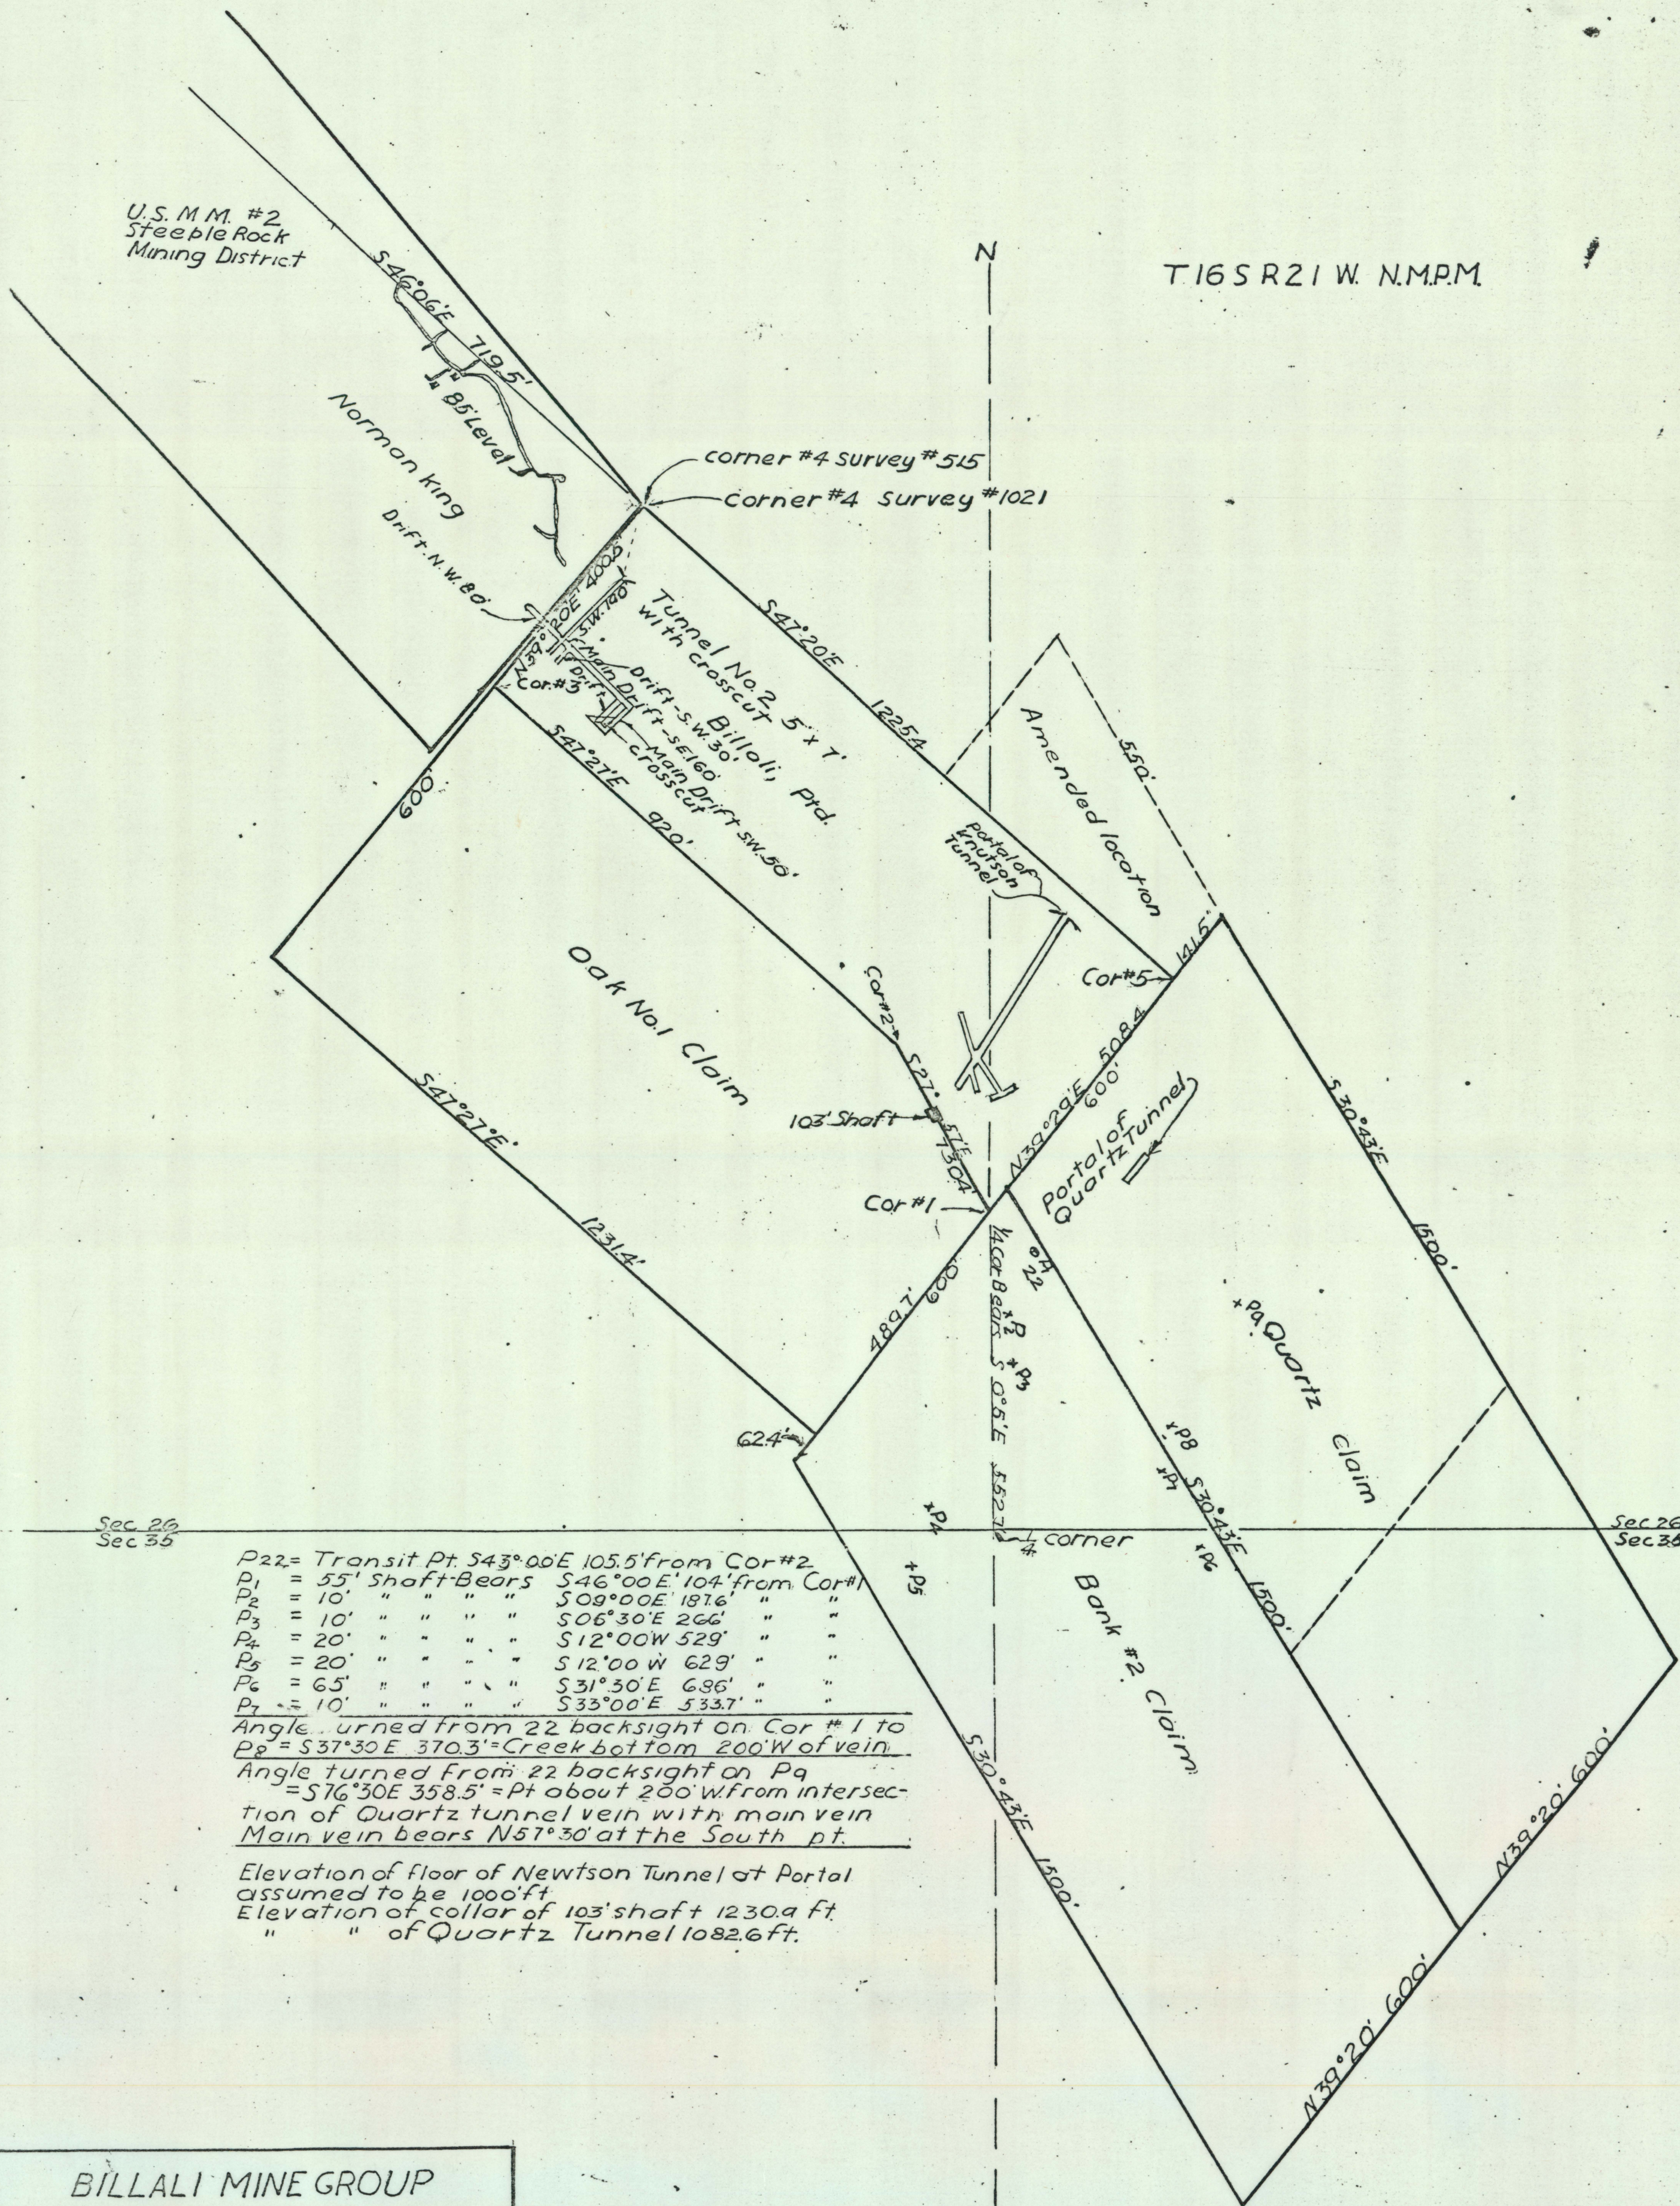

P22 = Transit Pt. S43°00'E 105.5' from Cor #2  
P1 = 55' Shaft Bears S46°00'E 104' from Cor #1  
P2 = 10' " " " " S09°00'E 181.6' " " "  
P3 = 10' " " " " S06°30'E 266' " " "  
P4 = 20' " " " " S12°00'W 529' " " "  
P5 = 20' " " " " S12°00'W 629' " " "  
P6 = 65' " " " " S31°30'E 636' " " "  
P7 = 10' " " " " S33°00'E 533.7' " " "  
Angle turned from 22 backsight on Cor #1 to  
P8 = S37°30'E 370.3' = Creek bottom 200' W of vein  
Angle turned from 22 backsight on P9  
= S76°30'E 358.5' = Pt about 200' W from intersec-  
tion of Quartz tunnel vein with main vein  
Main vein bears N57°30' at the South pt.  
Elevation of floor of Newton Tunnel at Portal  
assumed to be 1000 ft  
Elevation of collar of 103' shaft 1230.9 ft  
" " of Quartz Tunnel 1082.6 ft.

# BILLALI MINE GROUP

STEEPLE ROCK MINING DISTRICT

GRANT COUNTY NEW MEXICO

DRAWN BY L. UTTER, JR. JUNE 27, 1941

SCALE 1"=200'