

BRARUP - DD HOLES ASSAYS (BEST ONLY)

HOLE	FT	oz Au	oz Ag
1	0.0-1.0	0.01	0.54
2	1.7-3.3	0.07	4.20
2	3.3-4.0	0.21	22.00
2	4.0-5.0	0.34	20.00
2	5.0-5.5	0.01	2.10
2(SLUDGE)	2.-7.	0.12	11.50
3	2.5-4.0	0.04	1.50
4	0-1.2	TR	1.10
5	4.0-6.5	TR	0.90
5(SLUDGE)	0-9	0.045	2.00
6	0.0-1.5	TR	0.30
6(SLUDGE)	0-5	0.04	3.60
7	6.0-7.0	0.00	0.57
7(SLUDGE)	0-5	0.09	3.30
8	4.5-5.0	0.02	6.00
8	5.0-6.7	0.16	12.60
8	6.7-7.5	0.03	8.20
8(SLUDGE)	5-7	1.34	121.00
9	2.0-2.9	0.06	10.00
10	4.0-5.5	0.06	2.00
11	4.3-6.6	0.01	5.20
11	6.6-9.7	0.02	1.30
11(SLUDGE)	5-10	0.04	4.76
12	12.5-14.9	0.03	2.80
12	14.9-15.2	1.38	68.00
12	15.2-17.3	0.08	16.00
12	17.3-19.5	0.01	0.98
12(SLUDGE)	No ASSAYS BEYOND 10 FEET		
13	0.0-3.0	0.03	1.07


LAST HOLE

Detail No 2

Plan on Plane of Vein

Dip = 50° East

Sections Looking N22°E

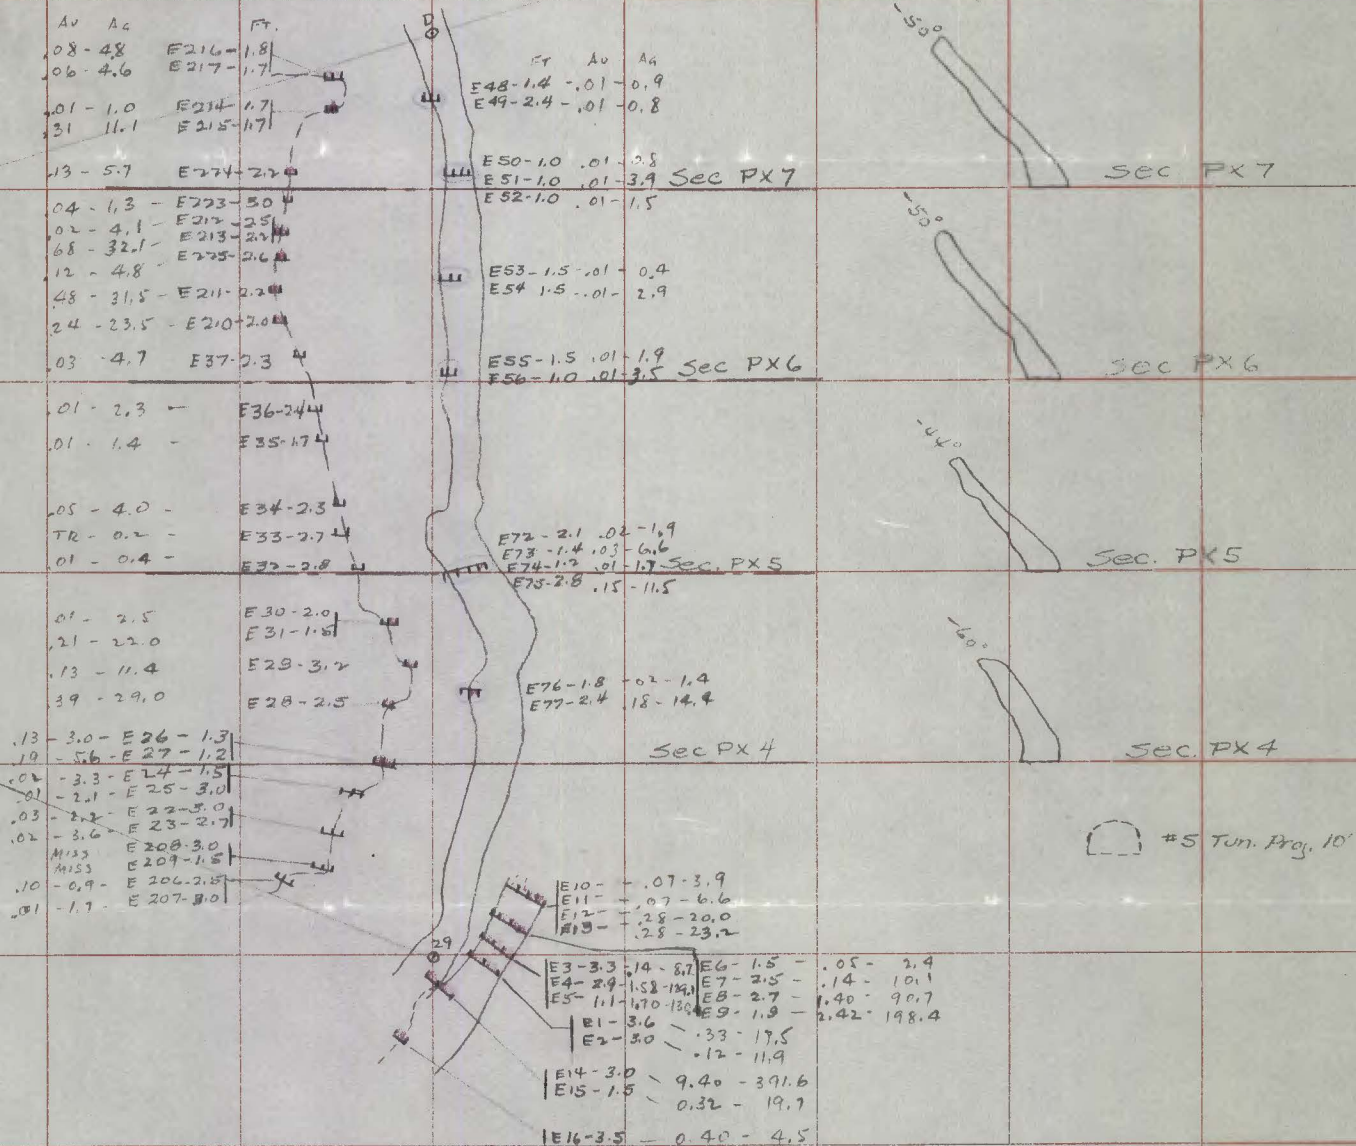

Samples marked in blue are in footwall of vein.

SILVER CREEK

20

0

400


870' RED ROCK 1500'

PLANE OF EUREKA VEIN PROJECTED AT 600 DIP TO SURFACE




PROBABLE
POSSIBLE

LONGIT SECTION
IN PLANE OF
EUREKA VEIN
LOOKING N83W
1" = 200'

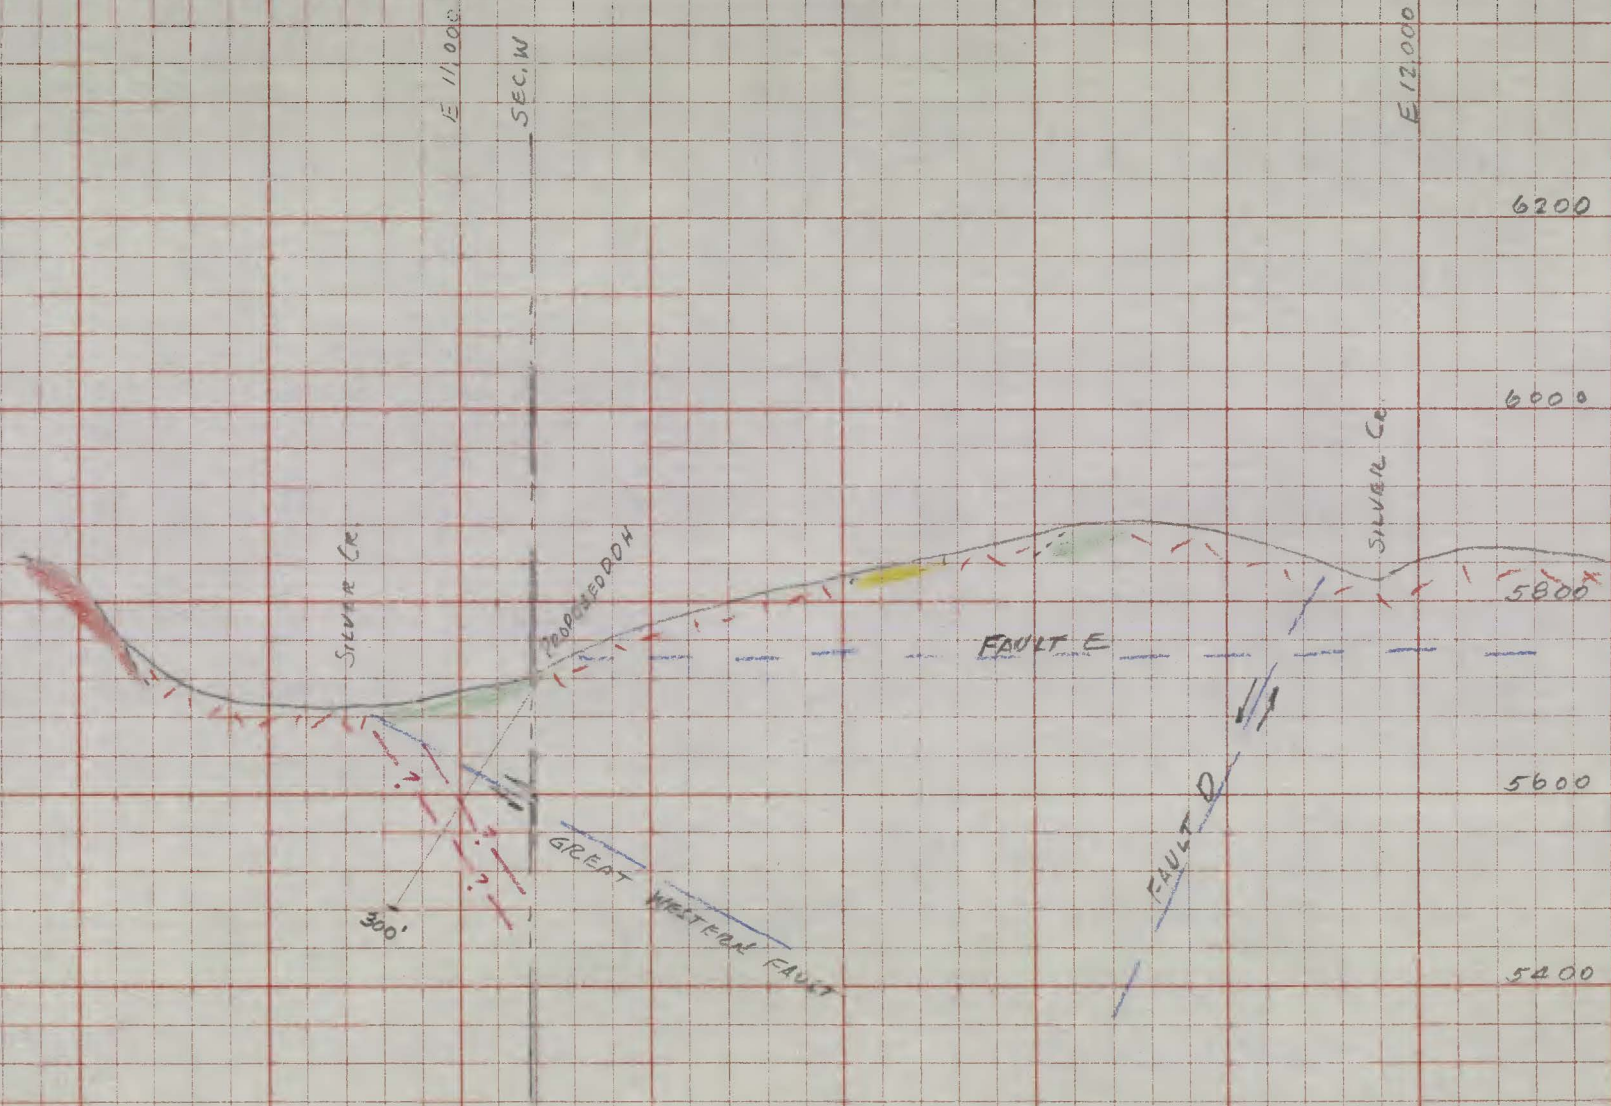

SEC. U

1" = 300'

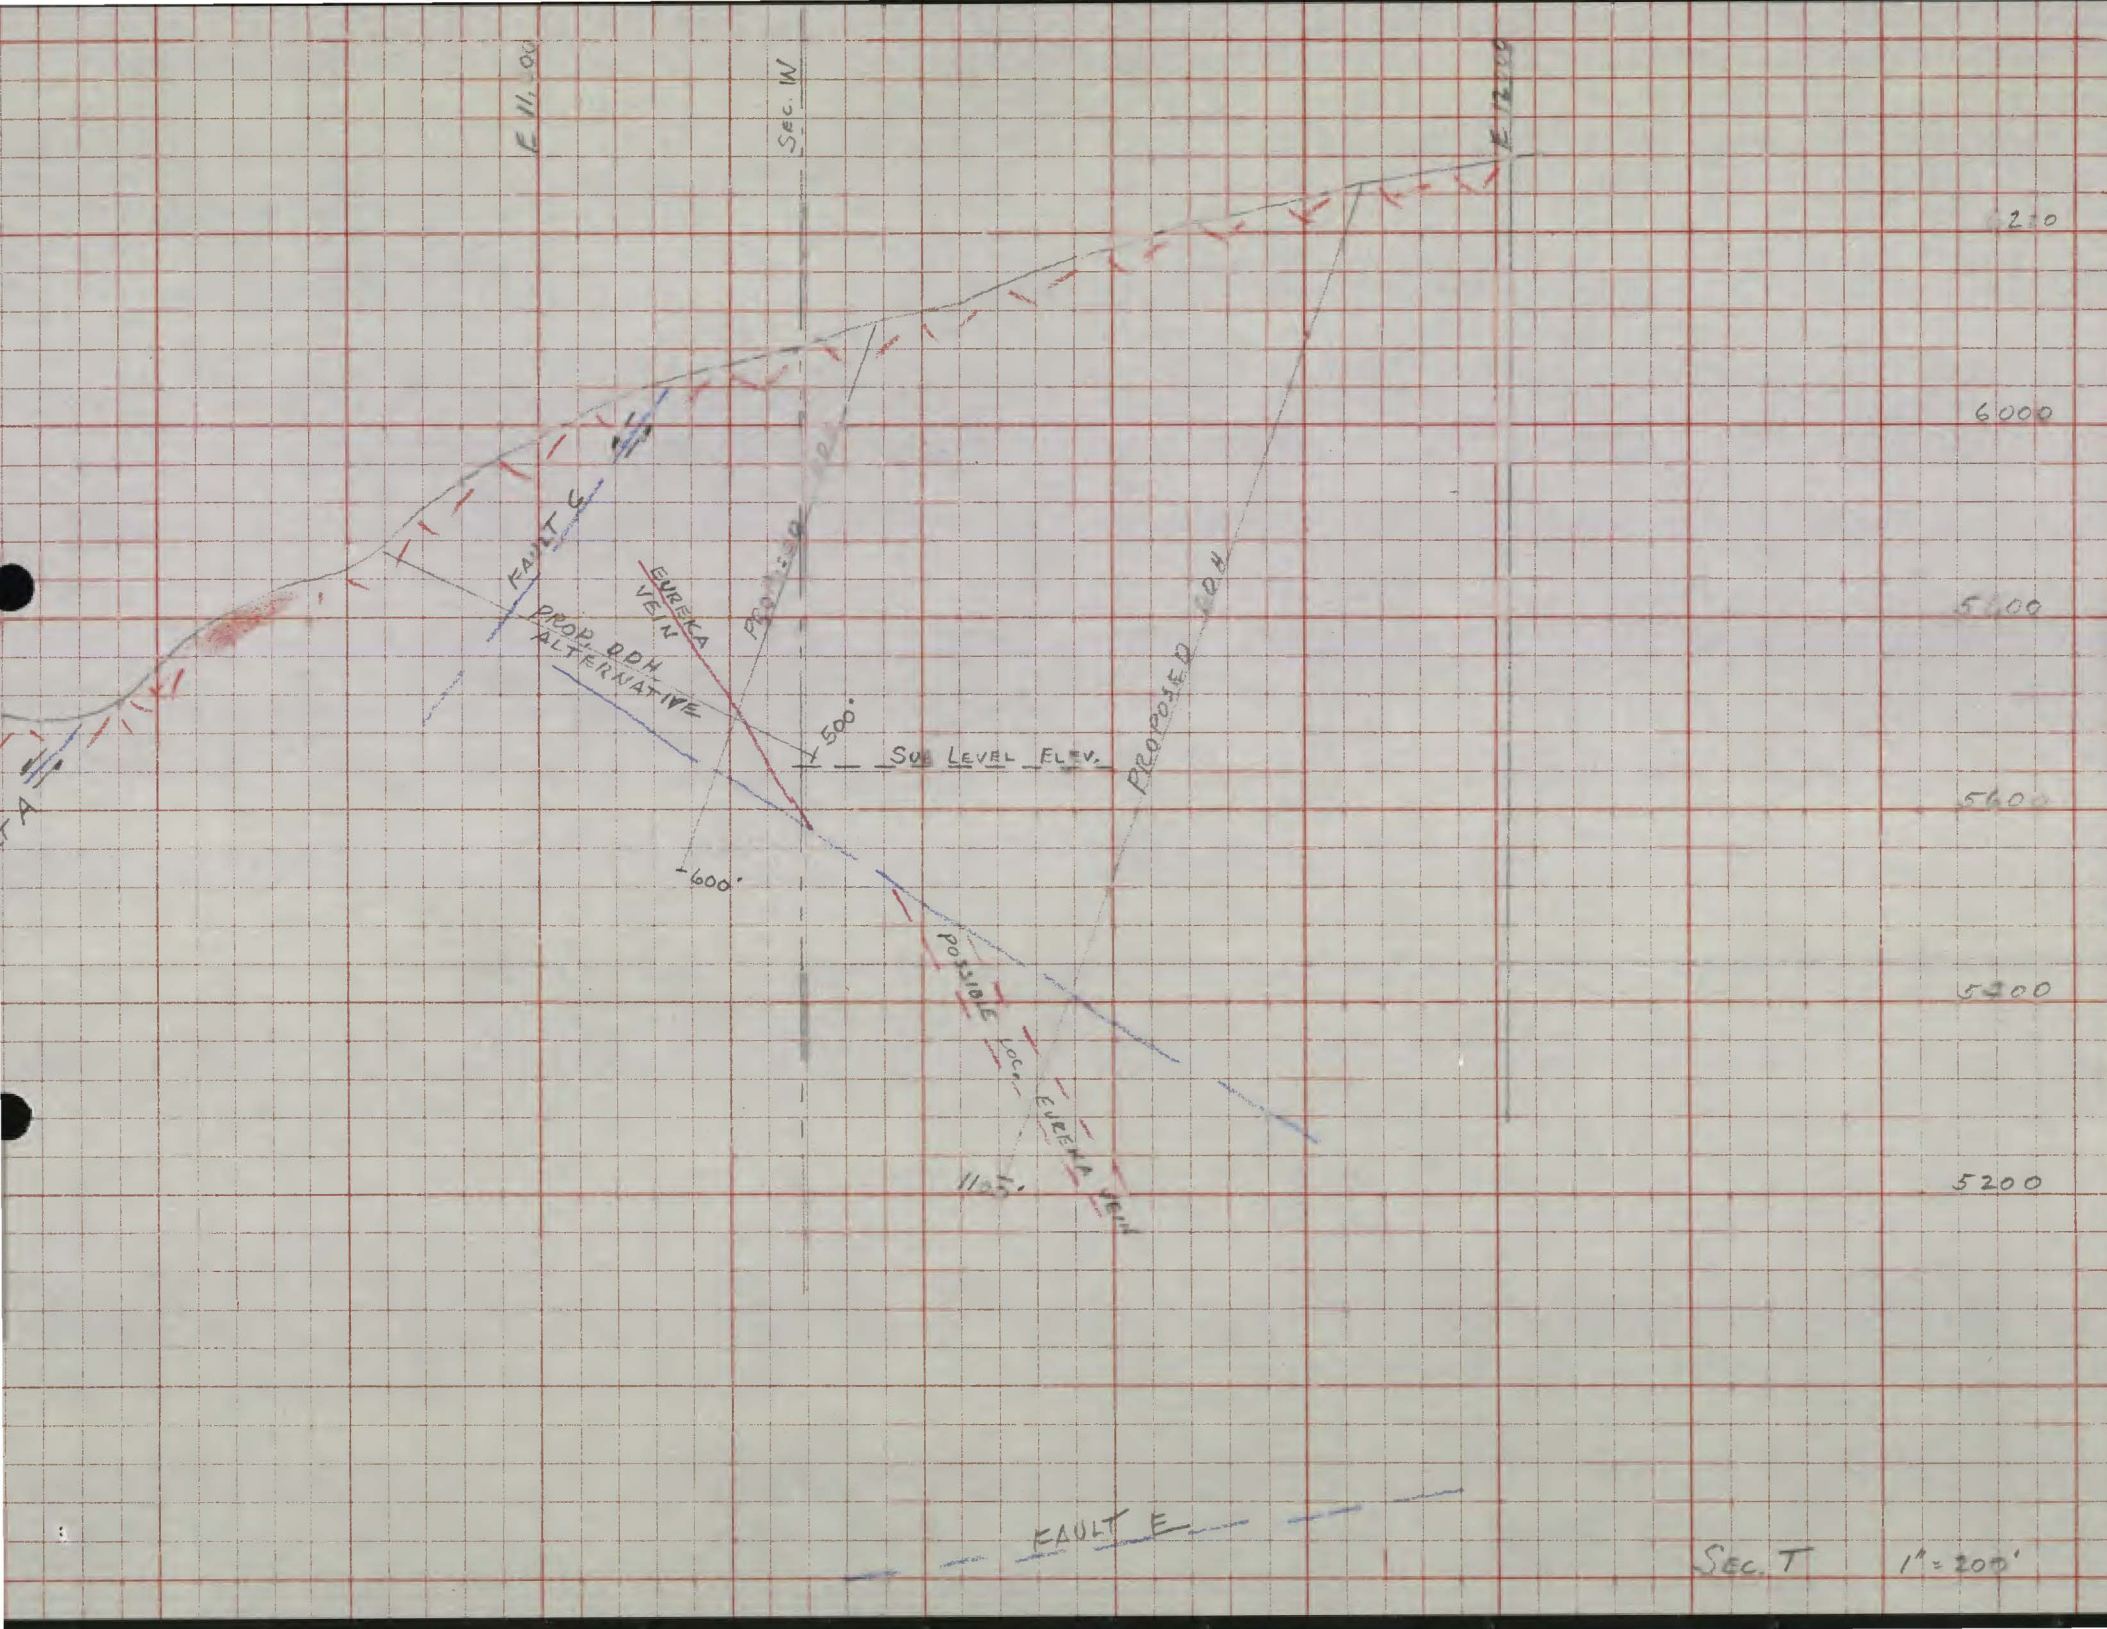


11,000 E


11,200 E

9800 N

9600 N

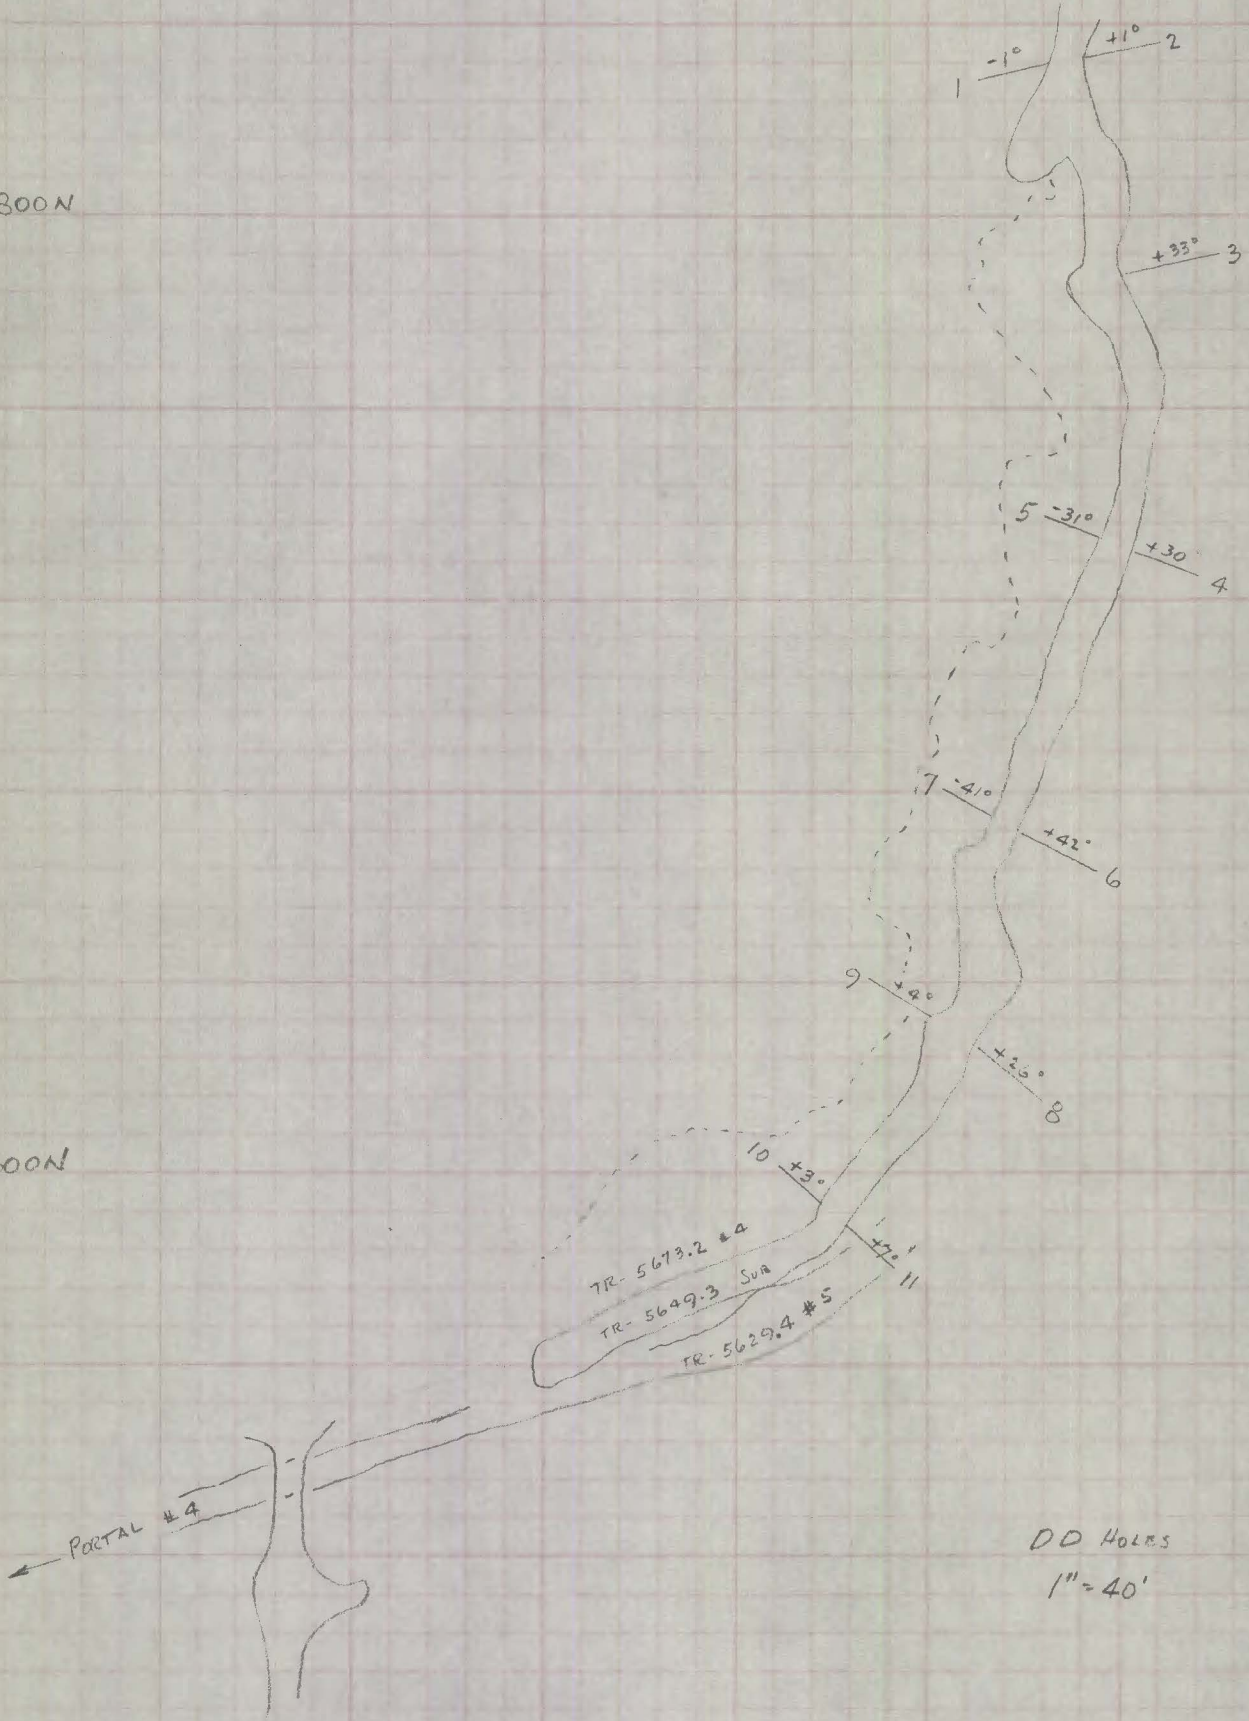


DD HOLMS
1" = 40'

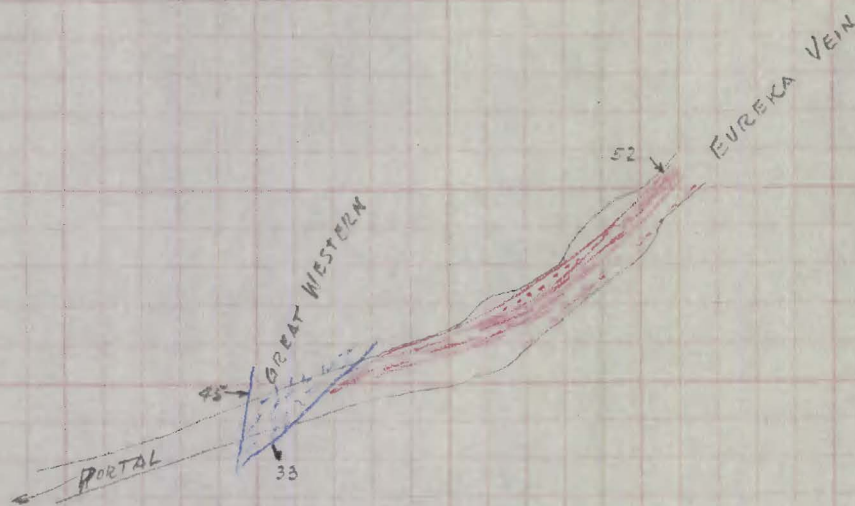

PLAN SHOWING EUREKA VEIN
ON
No 5 TUNNEL


SCALE : 1" = 40'

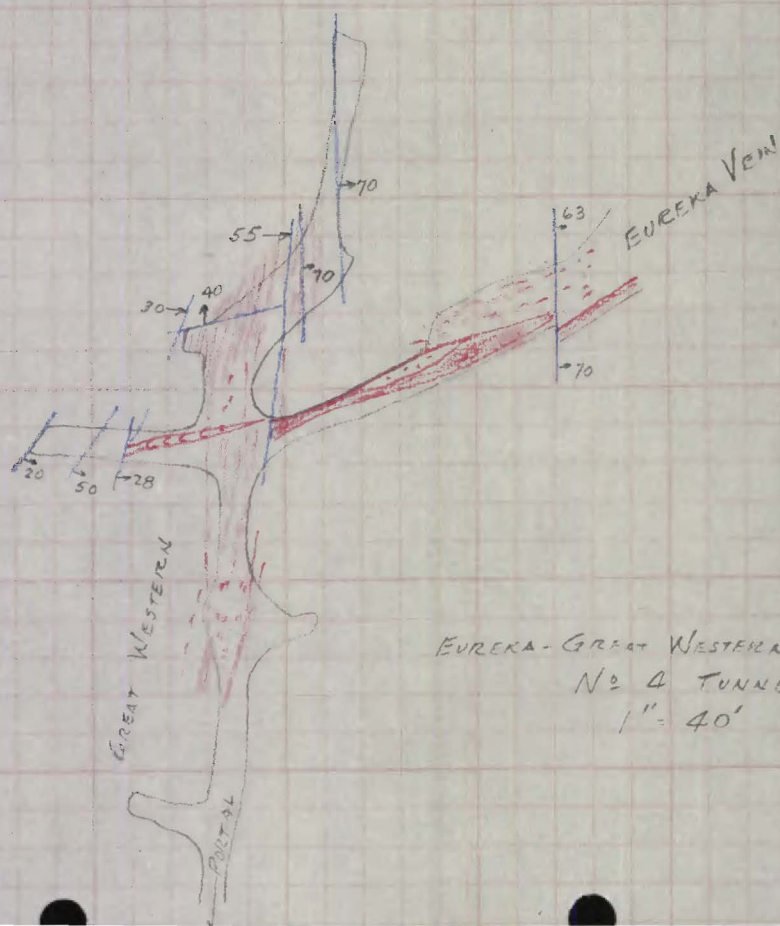


EUREKA-GREAT WESTERN INTERSECTION
No 4 TUNNEL
1" = 40'

HOLE 13

11,200 E

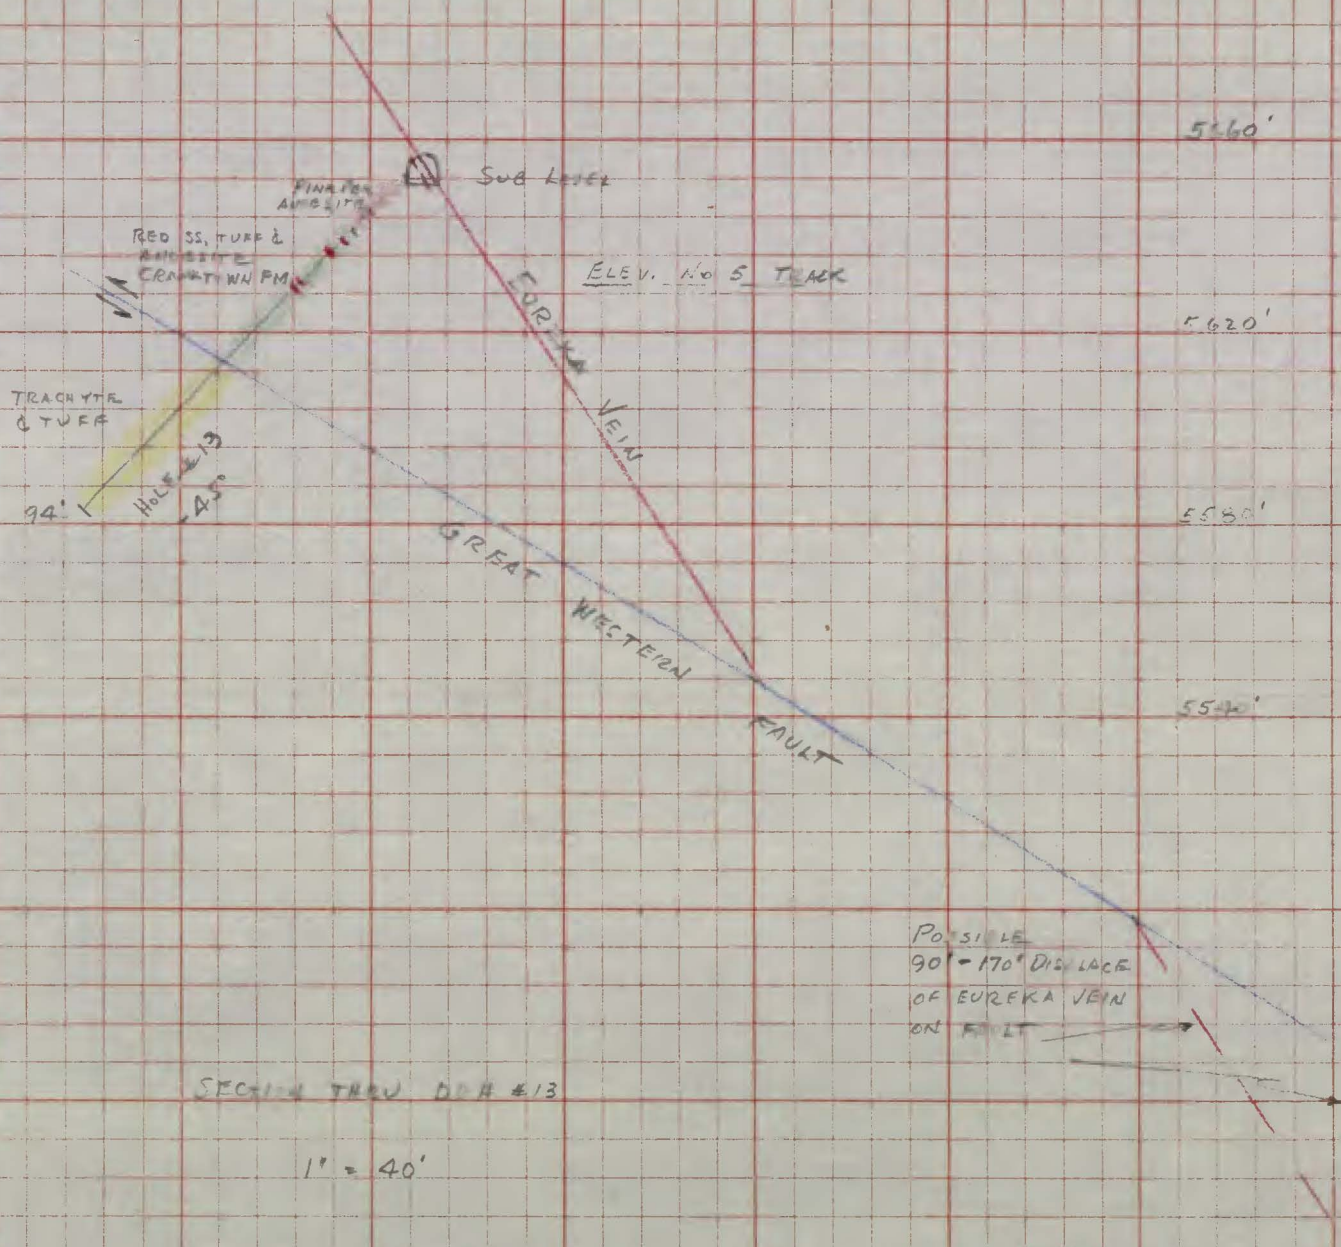

N 9000
E 11000

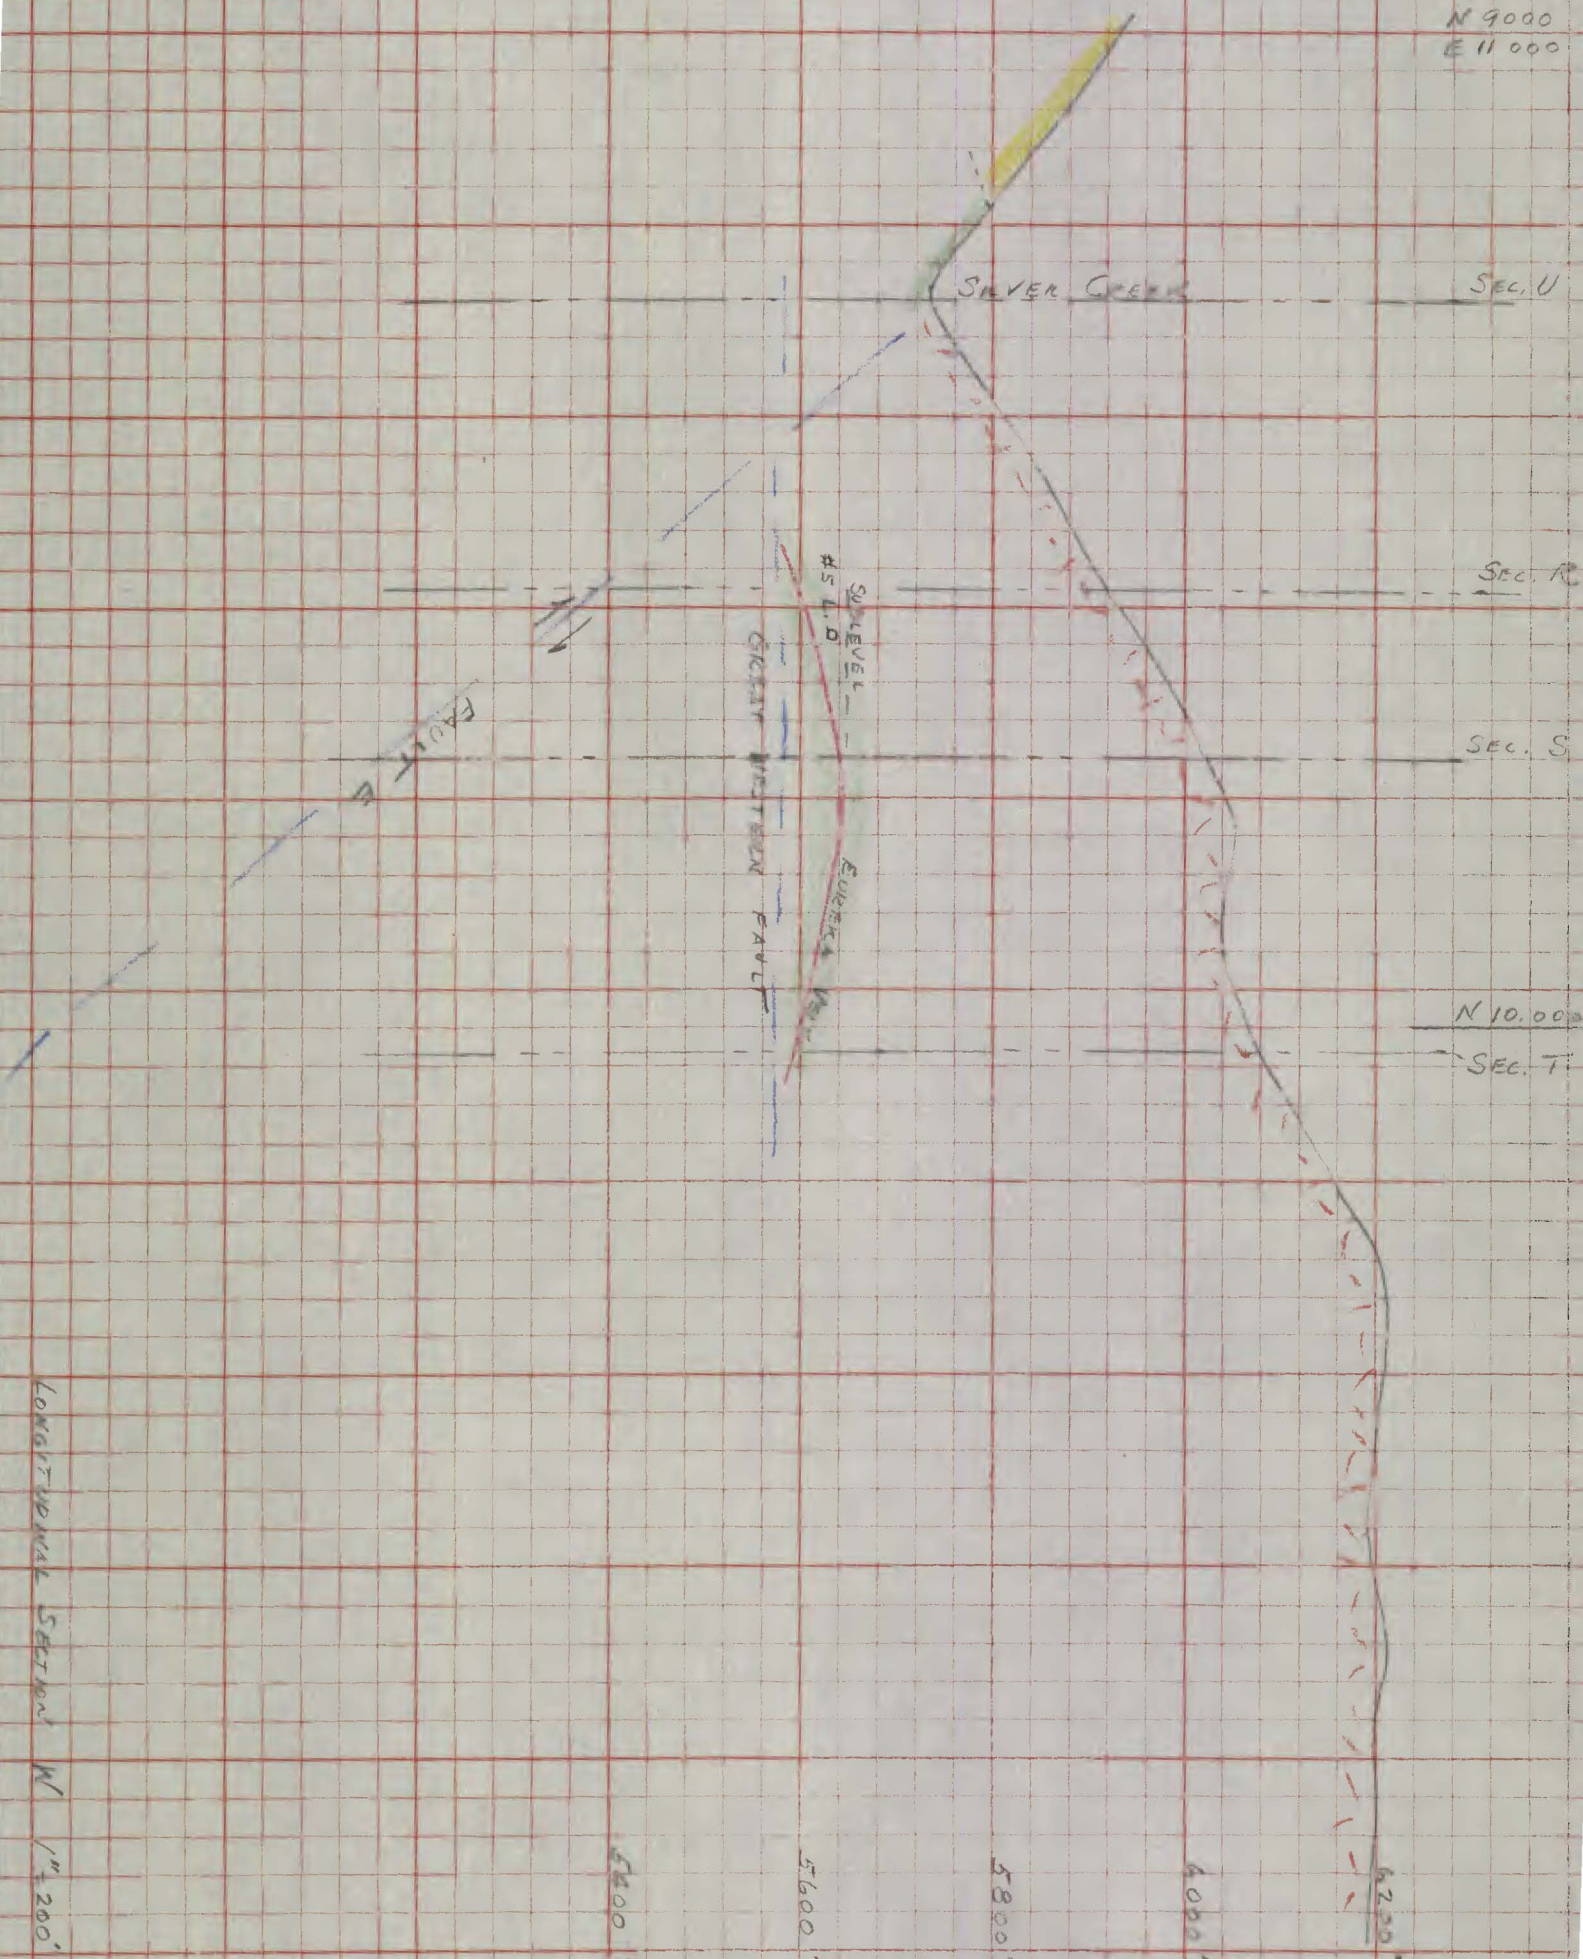

LONGITUDINAL SECTION W 1" = 200'